


SQUARE FOOTAGE	
FIRST FLOOR-----	2285
CRAWL SPACE-----	2285
DECK/PORCH AREA--	189

- NOTE:**
- 1) CONTRACTOR TO VERIFY ALL DIMENSIONS BEFORE BEGINNING CONSTRUCTION.
 - 2) ALL INTERIOR STUD WALLS ARE NON-LOAD BEARING.
 - 3) ALL DOOR AND WINDOW ROUGH OPENINGS TO BE VERIFIED AS LOGS ARE BEING STACKED. OPENINGS MAY NEED TO BE ADJUSTED BY ADDING OR DELETING DOOR AND WINDOW BUCKS OR BY CUTTING LOGS.
 - 4) EXTREME CARE IN PRE-CUTTING LOG OPENINGS HAS BEEN TAKEN. THE OWNER/CONTRACTOR IS RESPONSIBLE FOR CHECKING AND ADJUSTING OPENINGS WHEN STACKING LOGS.

MAIN FLOOR PLAN
SCALE: 1/4" = 1'-0"


COPYRIGHT 2002
DONALD A. GARDNER ARCHITECTS, INC.
ALL RIGHTS RESERVED. www.donagardner.com

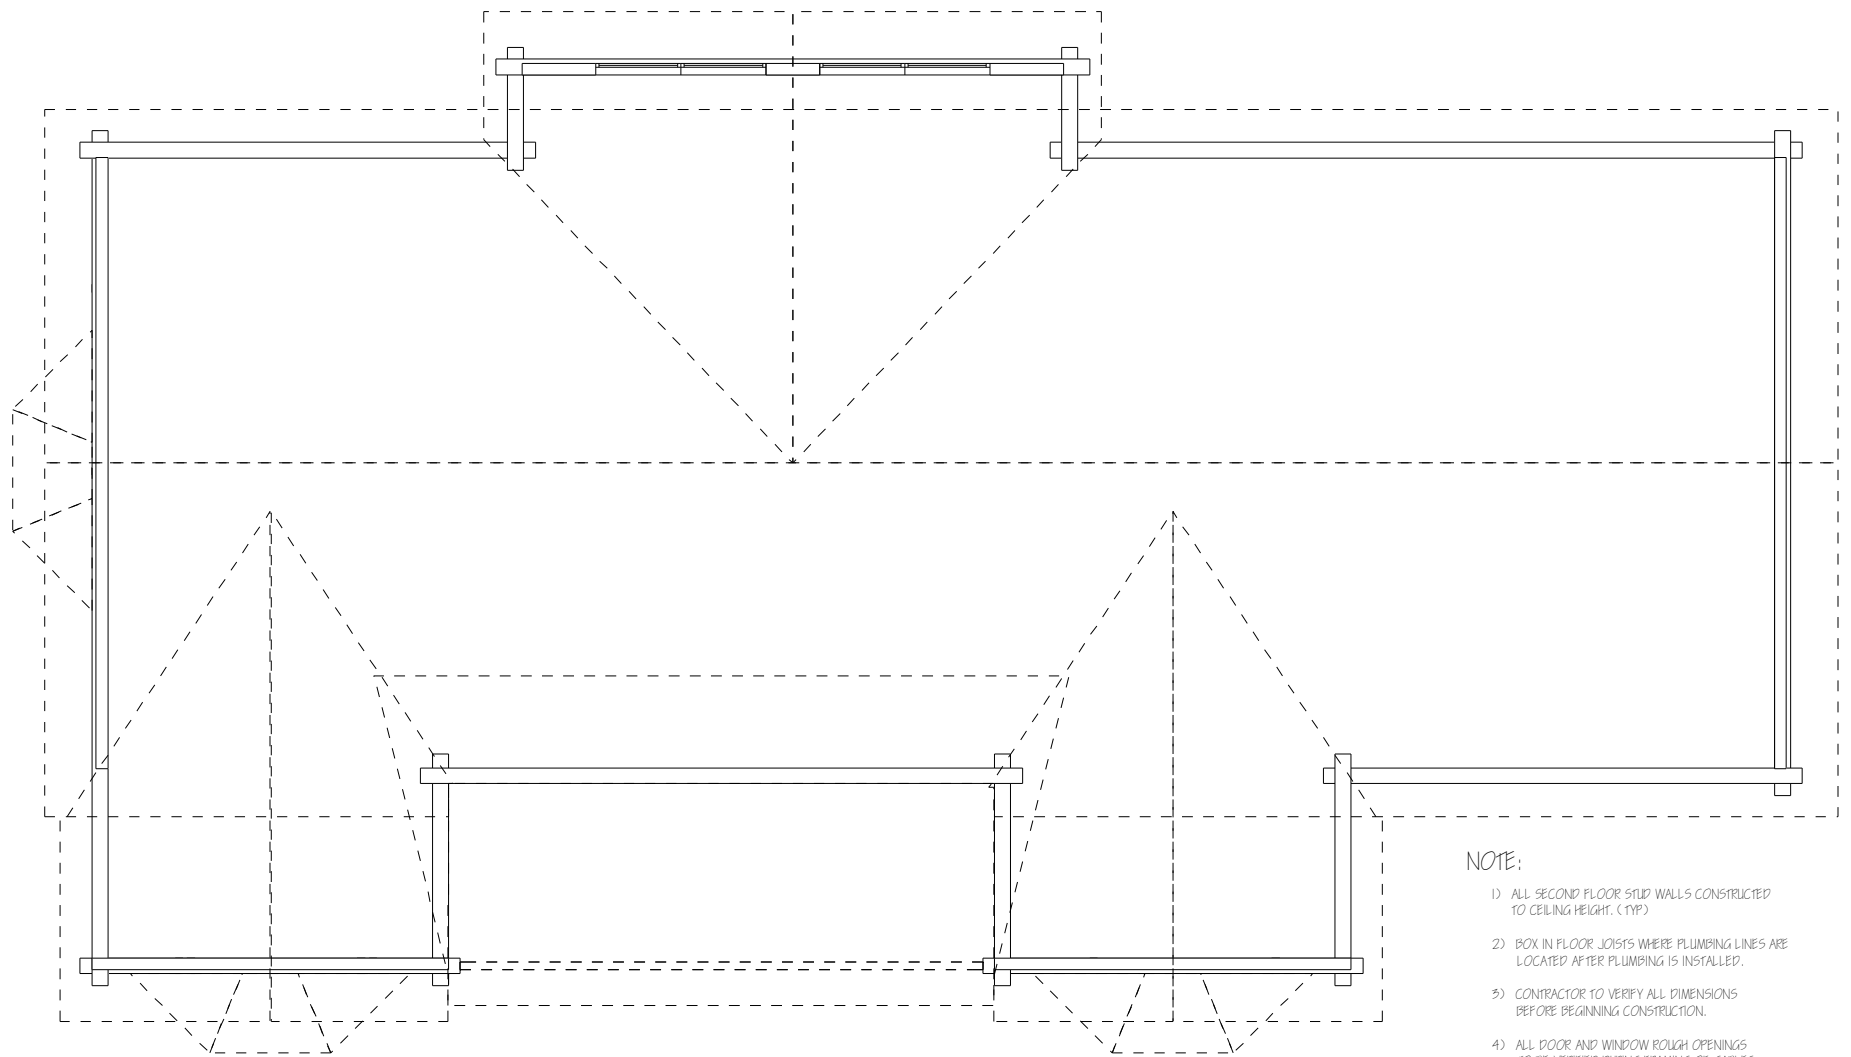

SECOND FLOOR PLAN
SCALE: 1/4" = 1'-0"

NOTE:

- 1) ALL SECOND FLOOR STUD WALLS CONSTRUCTED TO CEILING HEIGHT. (TYP)
- 2) BOX IN FLOOR JOISTS WHERE PLUMBING LINES ARE LOCATED AFTER PLUMBING IS INSTALLED.
- 3) CONTRACTOR TO VERIFY ALL DIMENSIONS BEFORE BEGINNING CONSTRUCTION.
- 4) ALL DOOR AND WINDOW ROUGH OPENINGS TO BE VERIFIED DURING FRAMING OF GABLES AND DORNERS.

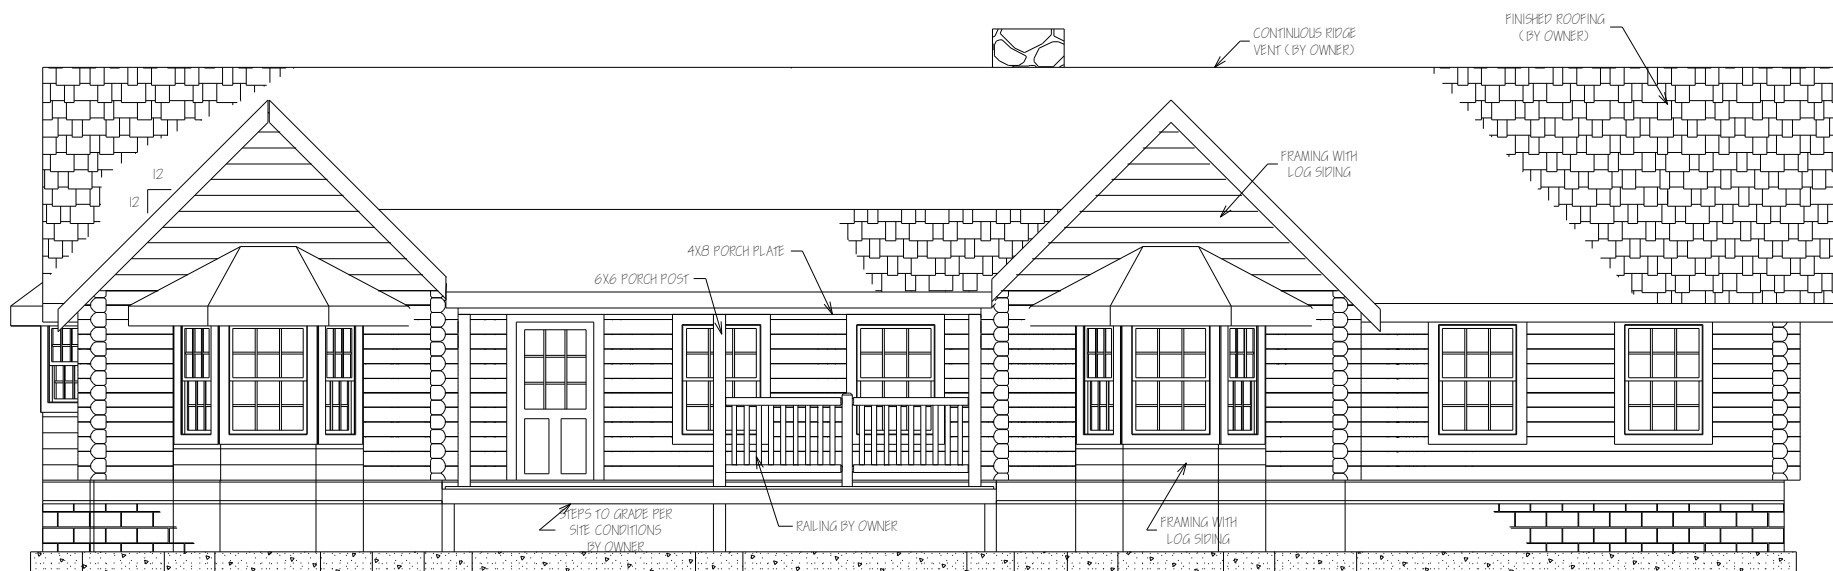


NOTE: GRADE CONDITIONS TO
BE VERIFIED ON SITE

FRONT ELEVATION

SCALE: 1/4" = 1'-0"

COPYRIGHT 2002
DONALD A. GARDNER ARCHITECTS, INC.
ALL RIGHTS RESERVED. www.dongardner.com

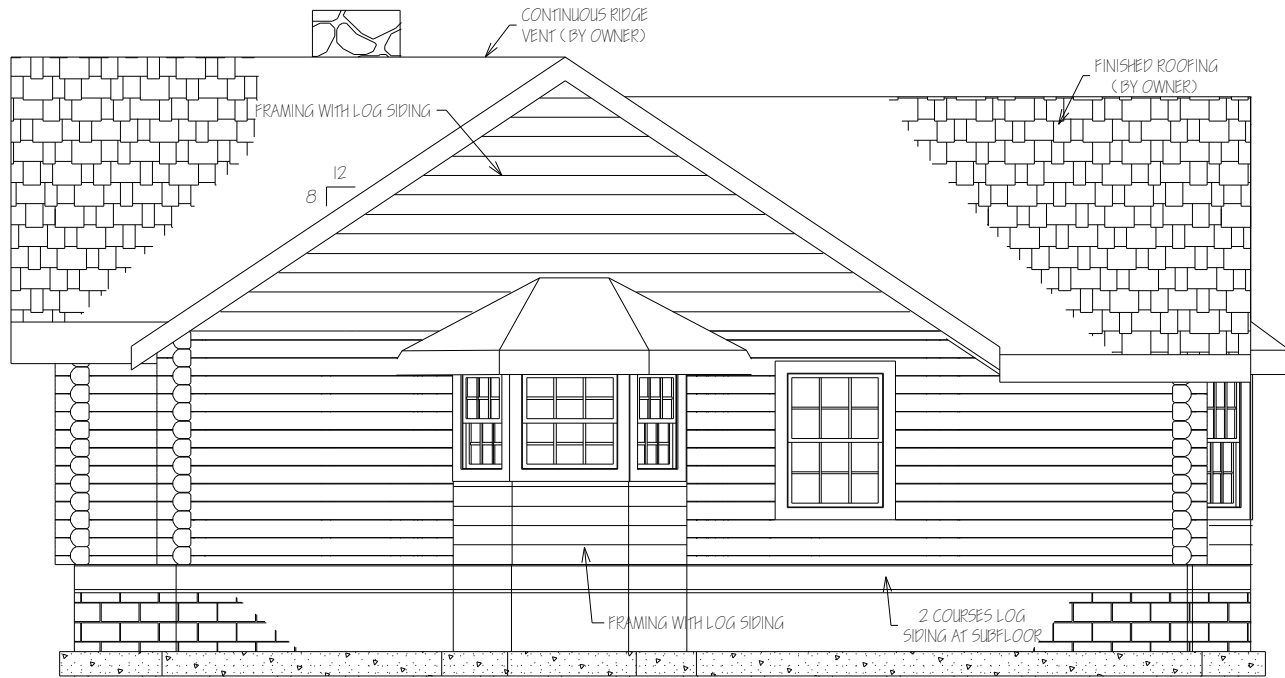


NOTE: GRADE CONDITIONS TO
BE VERIFIED ON SITE

LEFT ELEVATION

SCALE: 1/4" = 1'-0"

COPYRIGHT 2002
DONALD A. GARDNER ARCHITECTS, INC.
ALL RIGHTS RESERVED. www.donagardner.com

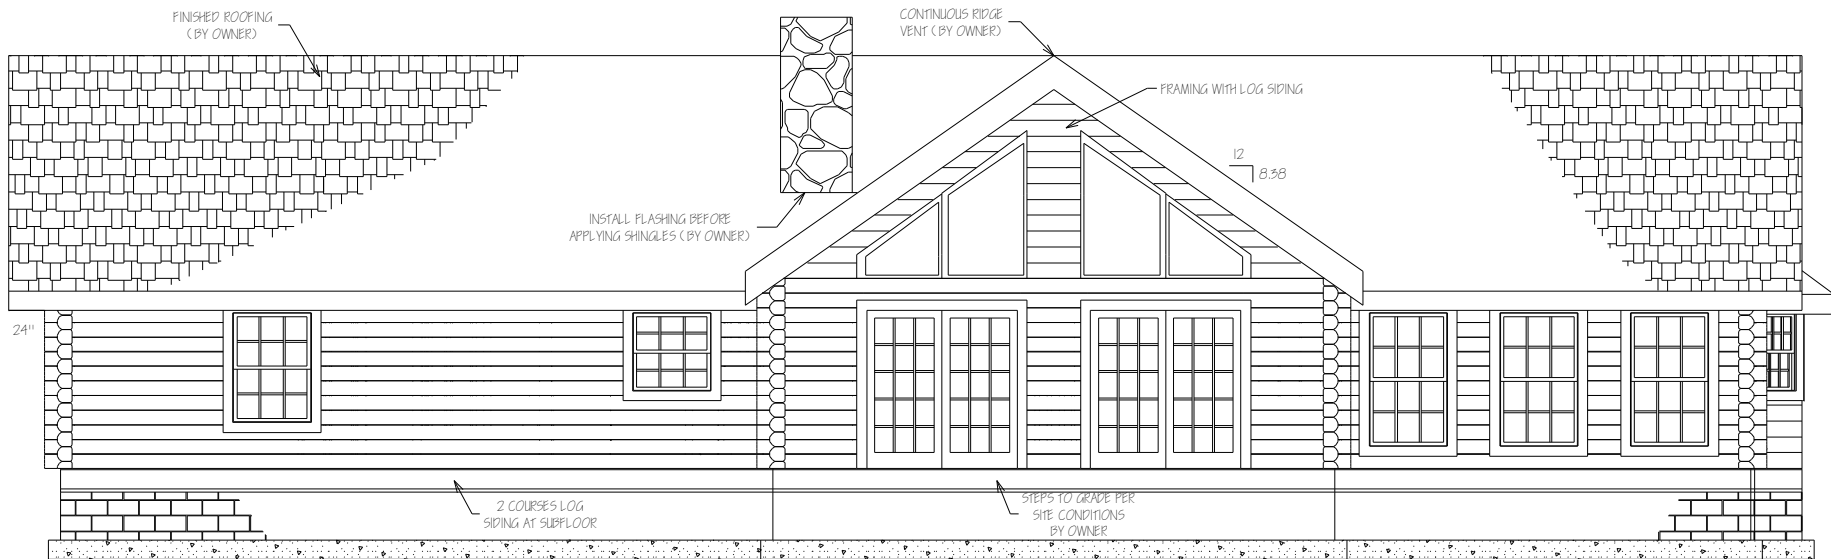

REAR ELEVATION

SCALE: 1/4" = 1'-0"

NOTE: GRADE CONDITIONS TO BE VERIFIED ON SITE

COPYRIGHT 2002
DONALD A. GARDNER ARCHITECTS, INC.
ALL RIGHTS RESERVED. www.donagardner.com



NOTE: GRADE CONDITIONS TO
BE VERIFIED ON SITE

RIGHT ELEVATION

SCALE: 1/4" = 1'-0"

COPYRIGHT 2002
DONALD A. GARDNER ARCHITECTS, INC.
ALL RIGHTS RESERVED. www.dongardner.com